



B-B

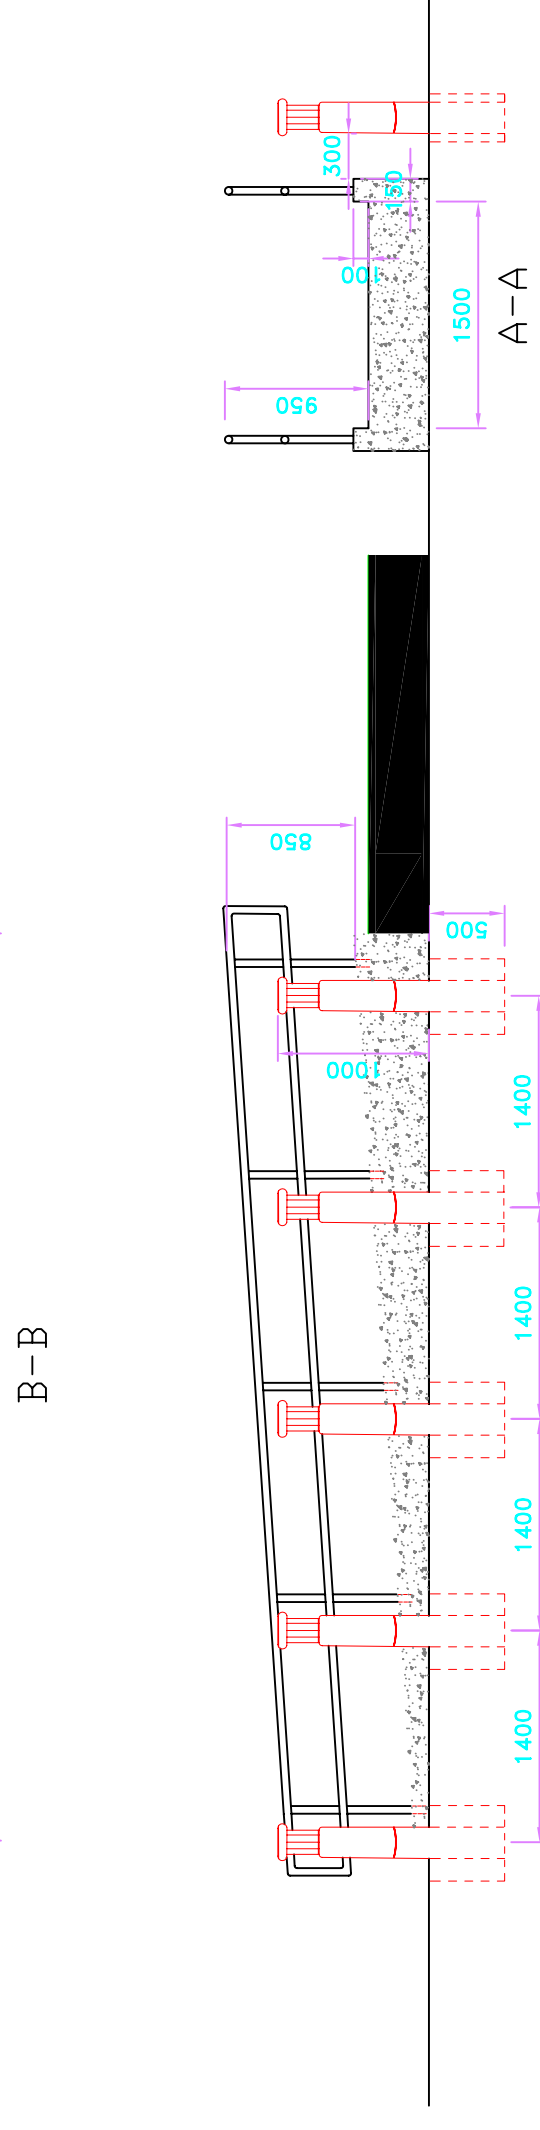

B-B

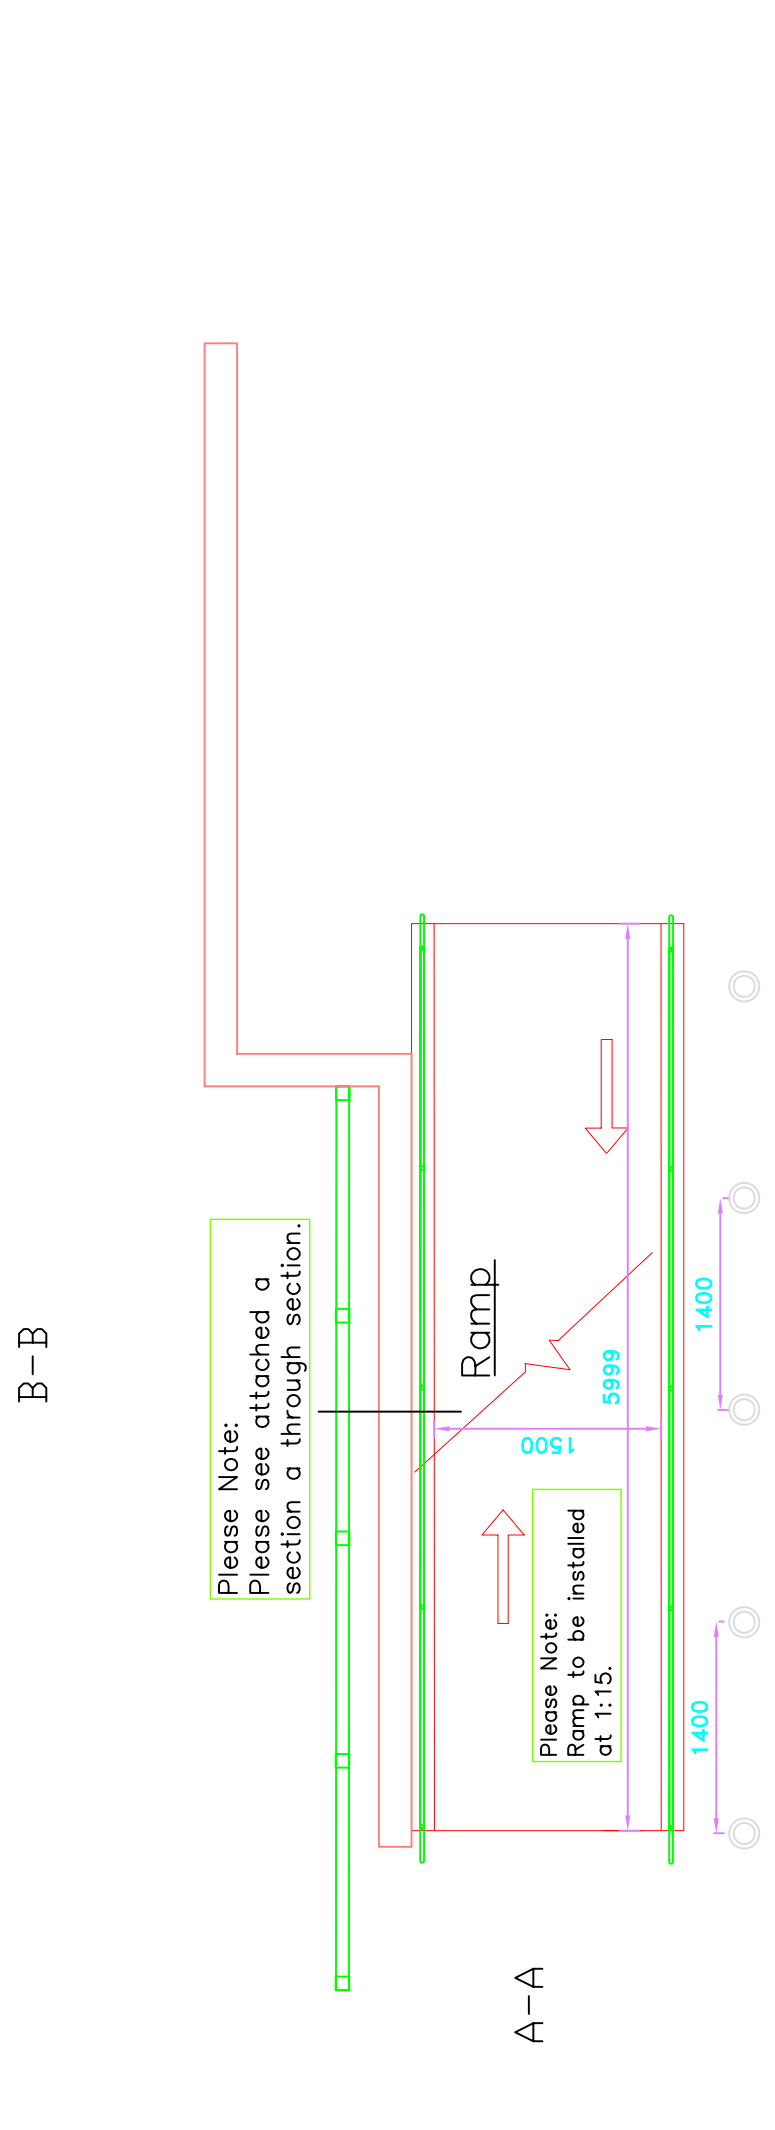

B-B

Updated external areas to left elevation to correspond with updated site dimension. Proposed layout	B	19-02-15
	A	06-10-14
DESCRIPTION	REV	DATE

CLIENT	Ridings Development Company Ltd
PROJECT	Burnside Inn, Longhoughton, NE66 3JQ
DRAWING	Proposed Parking Layout

SCALE	DATE	DRAWN BY	CHECKED BY
1:50	19/02/15	JB	CDL

DRAWING NO.	REVISION
14 - 1760 JB/CDL/ 05	B



Brook's Yard, Huddersfield,  
HD1 2EP  
Tel: 01484 423111. Fax: 01484 469431.

THE CONTRACTOR IS RESPONSIBLE FOR CHECKING ALL DIMENSIONS WHICH ARE IN MILLIMETRES UNLESS OTHERWISE STATED.  
COPYRIGHT OF LUCAS LEE & PARTNERS. ALL RIGHTS RESERVED. DRAWING NOT TO BE REPRODUCED WITHOUT PERMISSION.  
DO NOT SCALE